


A+B NOT AVAILABLE

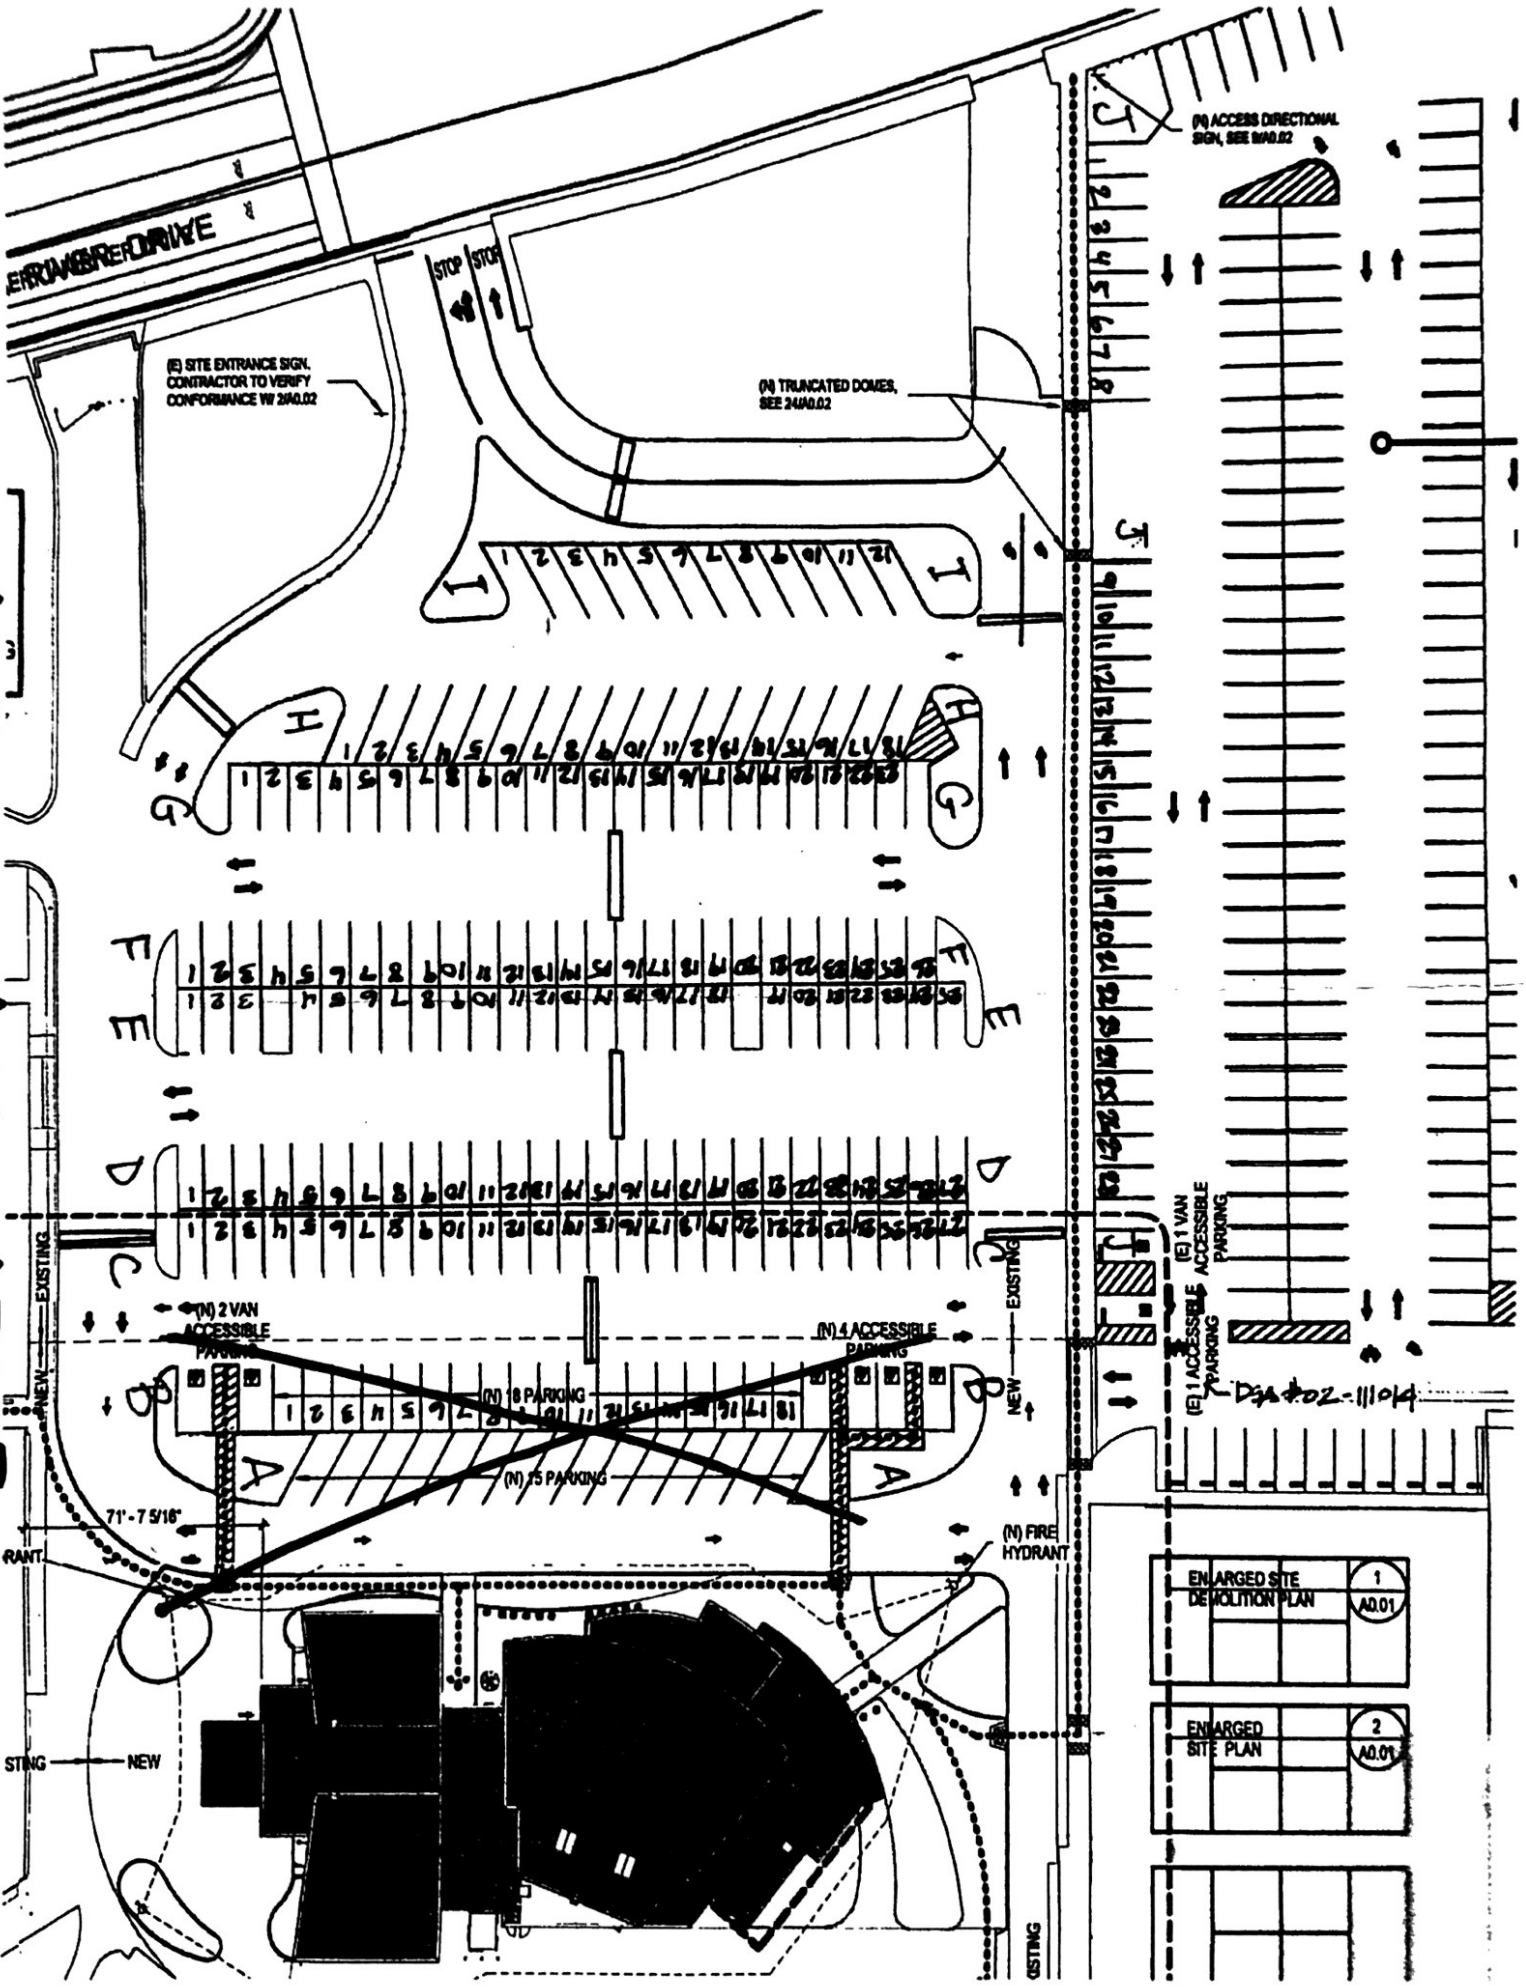

(B) SITE ENTRANCE SIGN. CONTRACTOR TO VERIFY CONFORMANCE W/ 240.02

(N) TRUNCATED DOMES, SEE 240.02

(N) ACCESS DIRECTIONAL SIGN, SEE 240.02

(E) 1 VAN ACCESSIBLE PARKING
(E) 1 ACCESSIBLE PARKING

(N) FIRE HYDRANT

ENLARGED SITE DEMOLITION PLAN	1
	A0.01
ENLARGED SITE PLAN	2
	A0.01

D-2-11-104